


 


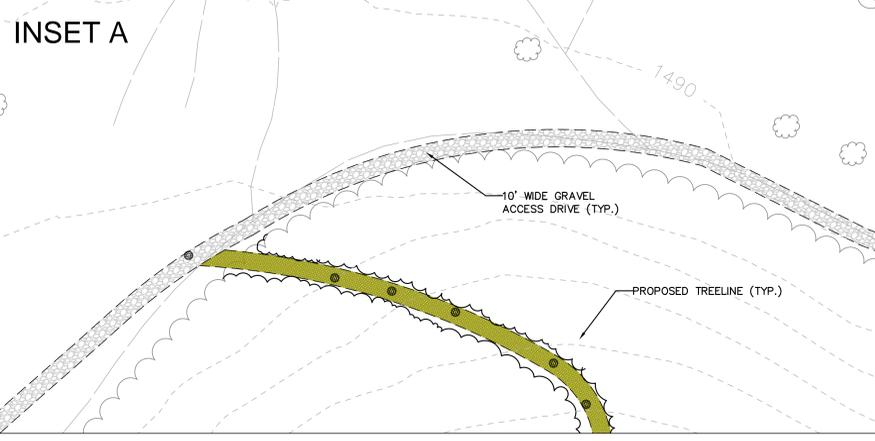

SEE INSET A

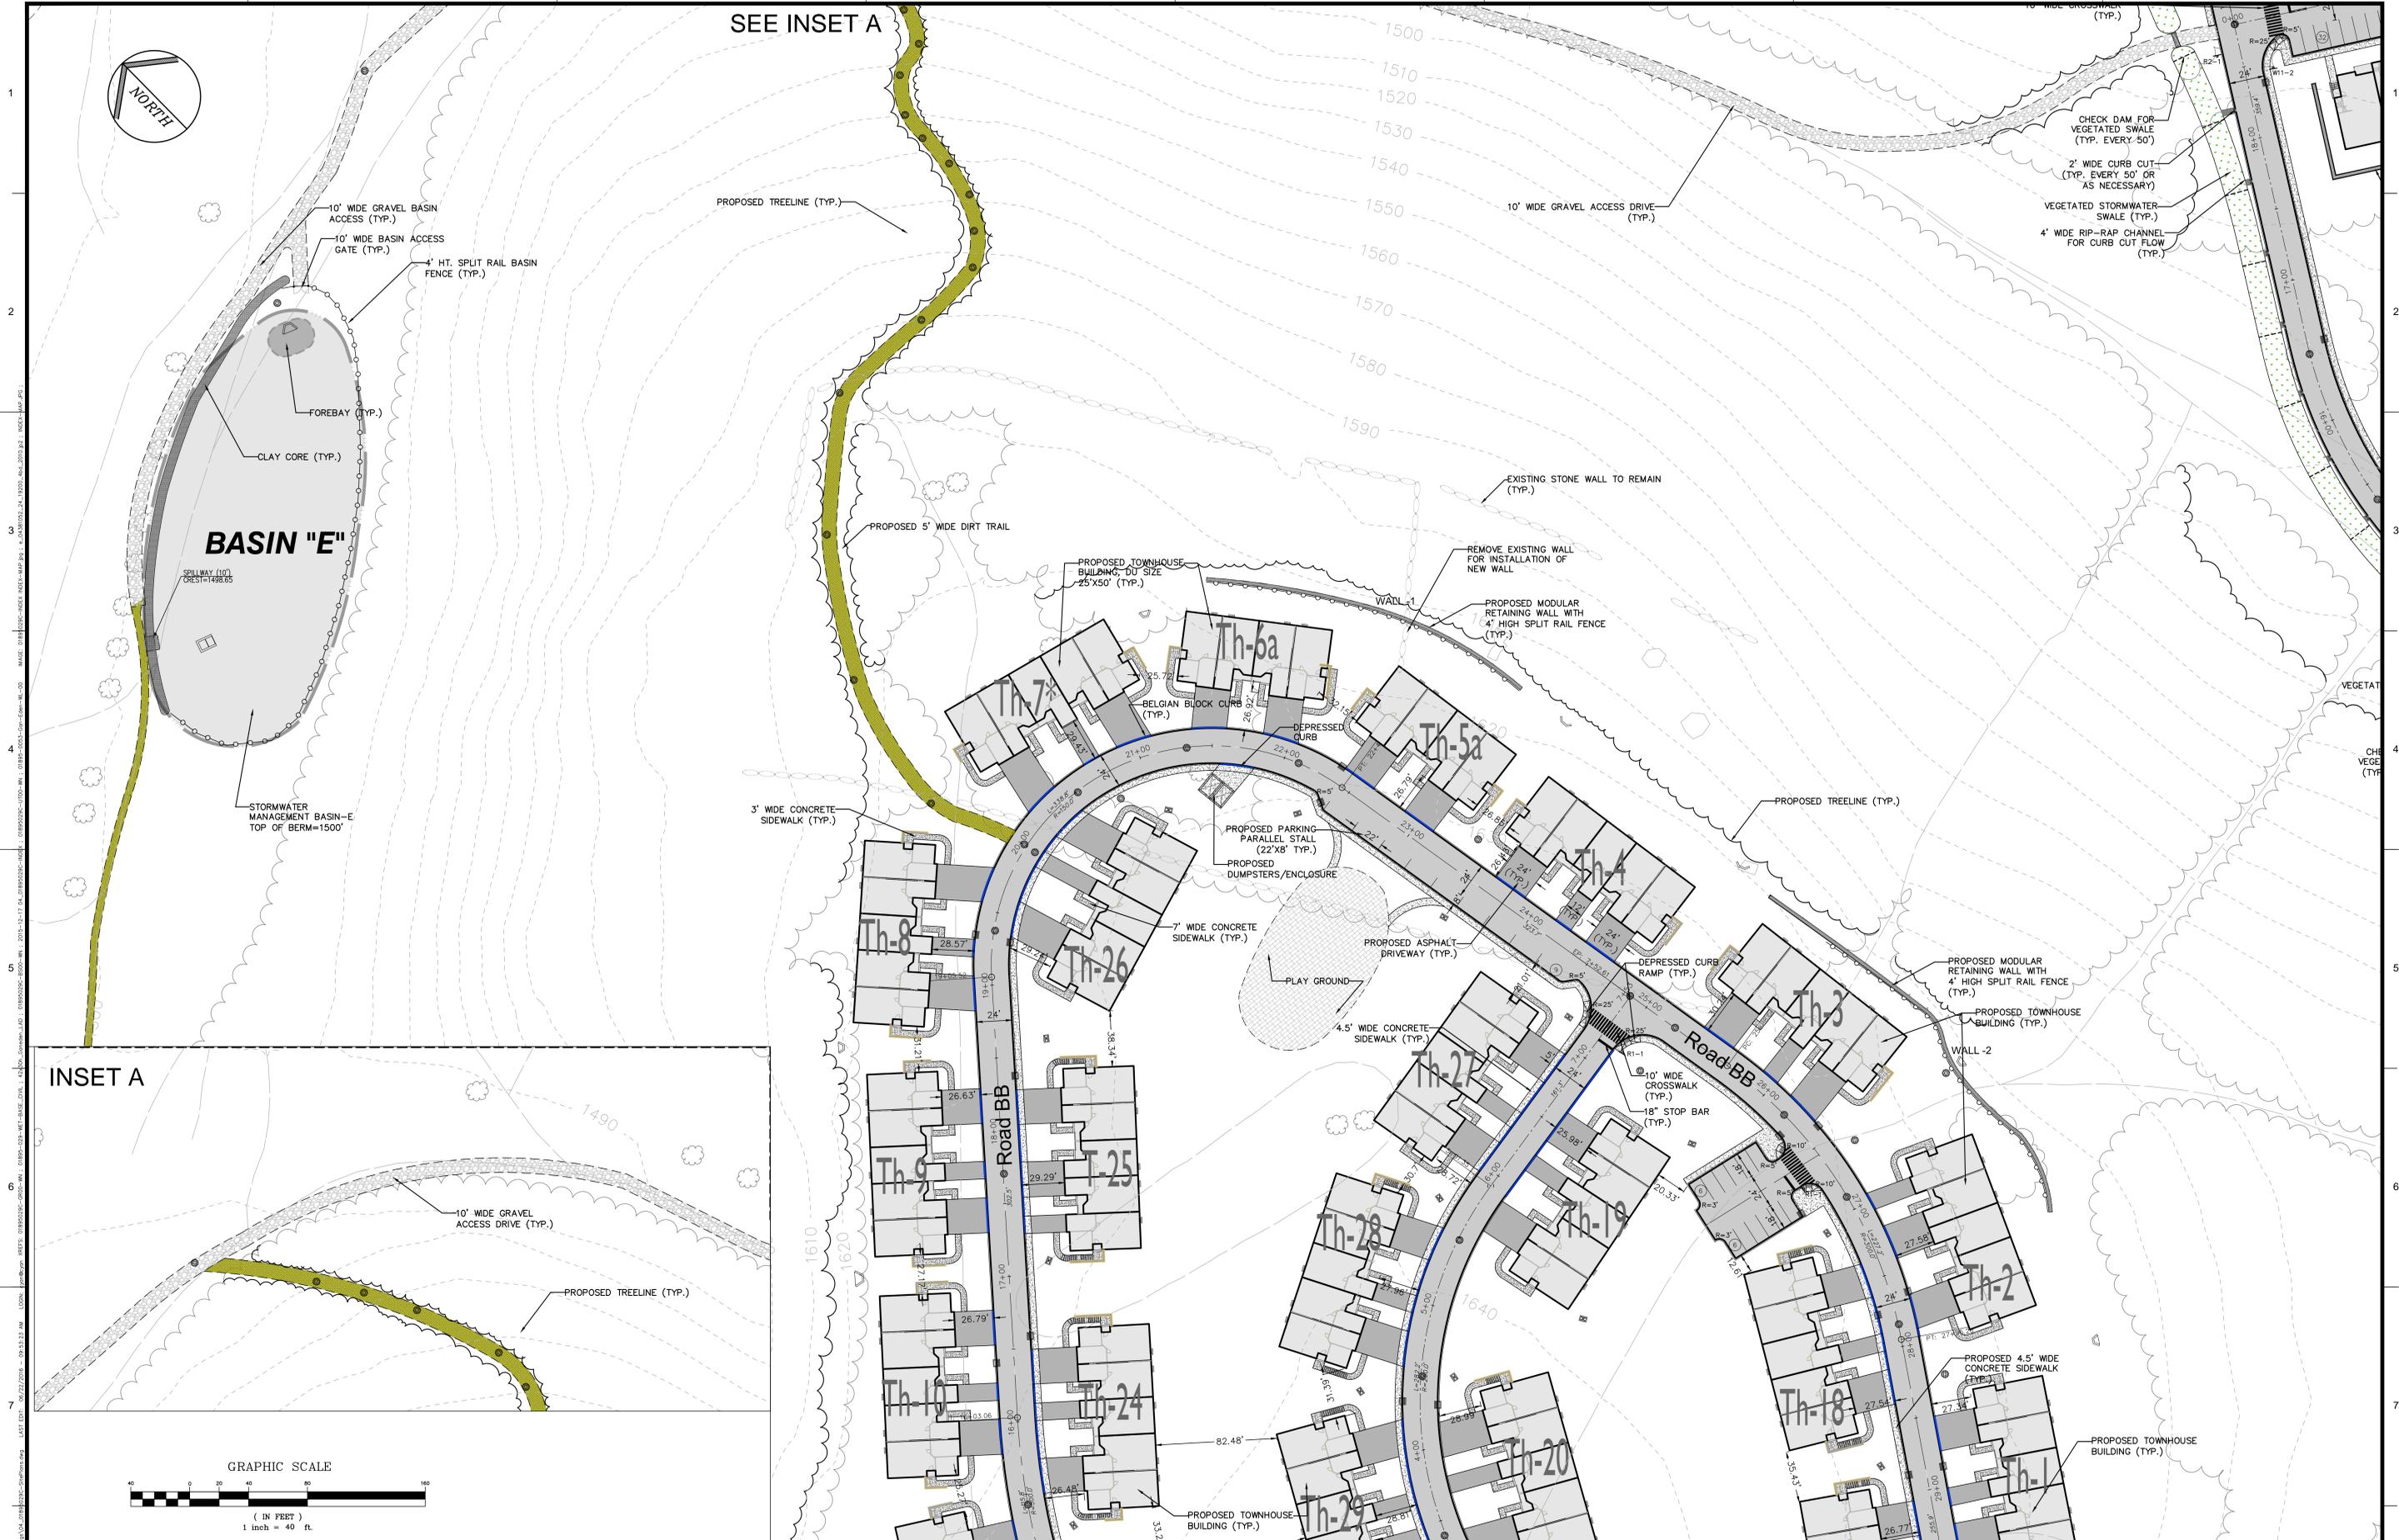

INDEX PLAN showing the location of this sheet within the overall site plan.

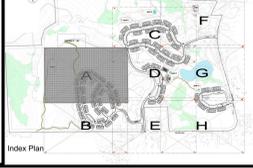

CONSULTANTS
PS&S
integrating design & engineering
67A MOUNTAIN BOULEVARD EXTENSION
P.O. BOX 4039
WARREN, NEW JERSEY 07059
PHONE: (732) 560-9700
FAX: (732) 560-9768

LISA A. DIGEROLAMO, P.E.
PROFESSIONAL ENGINEER
NEW YORK LIC. NO. 086749
SIGNATURE: [Signature] DATE: 7/1/2016

REVISIONS/ISSUES

REV	DATE	DESCRIPTION
1	02/10/16	PRE-ISSUE FOR TEAM REVIEW
2	05/11/16	PRELIMINARY SITE PLAN REVIEW
3	07/5/16	SUBMISSION TO PLANNING BOARD

PROJECT TITLE
PRELIMINARY & FINAL SITE PLAN
Gan-Eden Estates
TOWN OF THOMPSON SULLIVAN COUNTY NEW YORK
TAX LOT SECTION 2, BLOCK 1/ LOT 6.3

SHEET TITLE
SITE PLAN (Section A)

INITIAL DATE	12/04/2015	JOB NO.	01895/0053
SCALE	1"=40'	B/O	
DRAWN	CY/FM	SHEET NO.	C-4A
CHKD.	AG/LAD		5 OF 79