

(Old Liberty Road)

COUNTY ROAD 107

Road CC

Main St

WETLAND

Community Playground


VEGETATED SWALE BT

LIMIT OF DISTURBANCE LINE (TYP.)

50' SETBACK LINE

WATER CONNECTION

It is a violation of NYS Education Law, Article 142, Section 7202(2), for any person to use or to allow to be used in any manner, the services of any person who is not duly licensed or registered in the State of New York. The undersigned hereby certifies that the person or persons named herein are duly licensed or registered in the State of New York. The undersigned also certifies that the person or persons named herein are duly licensed or registered in the State of New York. The undersigned also certifies that the person or persons named herein are duly licensed or registered in the State of New York.

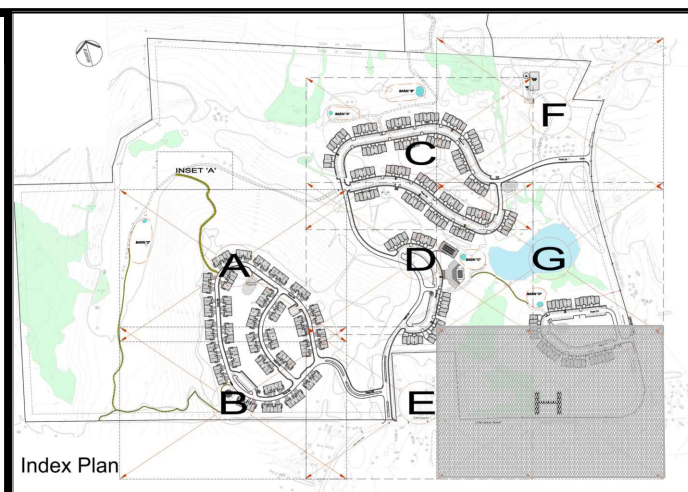

CONSULTANTS
PS&S
 integrating design & engineering
 67A MOUNTAIN BOULEVARD EXTENSION
 P.O. BOX 4039
 WARREN, NEW JERSEY 07059
 PHONE: (732) 560-9700
 FAX: (732) 560-9768

LISA A. DIGEROLAMO, P.E.
 PROFESSIONAL ENGINEER
 NEW YORK LIC. NO. 086749
 SIGNATURE _____ DATE 7/1/2016

REVISIONS/ISSUES		
REV	DATE	DESCRIPTION
1	02/10/16	PRE-ISSUE FOR TEAM REVIEW
2	05/11/16	PRELIMINARY SITE PLAN REVIEW
3	07/5/16	SUBMISSION TO PLANNING BOARD

PROJECT TITLE
 PRELIMINARY & FINAL SITE PLAN
Gan-Eden Estates
 TAX LOT SECTION 2, BLOCK 1/ LOT 6.3
 TOWN OF THOMPSON SULLIVAN COUNTY NEW YORK

SHEET TITLE
 GRADING PLAN
 (Section H)

INITIAL DATE 12/04/2015	JOB NO. 01895/0053
SCALE 1"=40'	B/O
DRAWN CY/FM	SHEET NO. C-5H
CHKD. AG/LAD	21 OF 79