


It is the intention of NYE Engineering, Inc. (NYE) to provide the information contained herein for the use of the client and its authorized representatives only. NYE shall not be held responsible for any errors or omissions in this document, or for any consequences arising from the use of the information contained herein. The client is responsible for the accuracy and completeness of the information provided to NYE. NYE shall not be held responsible for any errors or omissions in this document, or for any consequences arising from the use of the information contained herein. The client is responsible for the accuracy and completeness of the information provided to NYE.

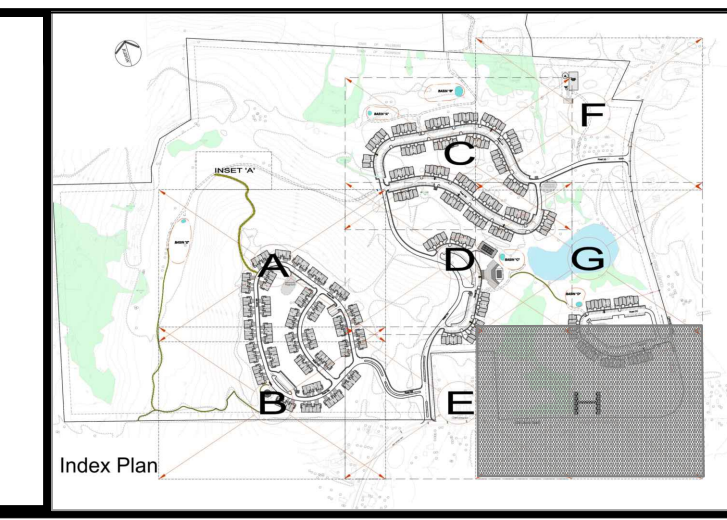

CONSULTANTS  
**PS&S**  
 integrating design & engineering  
 67A MOUNTAIN BOULEVARD EXTENSION  
 P.O. BOX 4039  
 WARREN, NEW JERSEY 07059  
 PHONE: (732) 560-9700  
 FAX: (732) 560-9768

LISA A. DIGEROLAMO, P.E.  
 PROFESSIONAL ENGINEER  
 NEW YORK LIC. NO. 086749  
 SIGNATURE \_\_\_\_\_ DATE 7/1/2016

REV	DATE	DESCRIPTION
02/10/16	02/10/16	PRE-ISSUE FOR TEAM REVIEW
05/11/16	05/11/16	PRELIMINARY SITE PLAN REVIEW
07/5/16	07/5/16	SUBMISSION TO PLANNING BOARD

PROJECT TITLE  
**PRELIMINARY & FINAL SITE PLAN**  
**Gan-Eden Estates**  
 TAX LOT SECTION 2, BLOCK 1/ LOT 6.3  
 TOWN OF THOMPSON SULLIVAN COUNTY NEW YORK

SHEET TITLE  
**Soil Erosion & Sediment Control Plan**  
 Plan  
 (Section H)

INITIAL DATE 12/04/2015	JOB NO. 01895/0053
SCALE 1"=40'	B/O
DRAWN CY/FM	SHEET NO. C-8H
CHKD. AG/LAD	48 OF 79