



(Old Liberty Road)

COUNTY ROAD 107

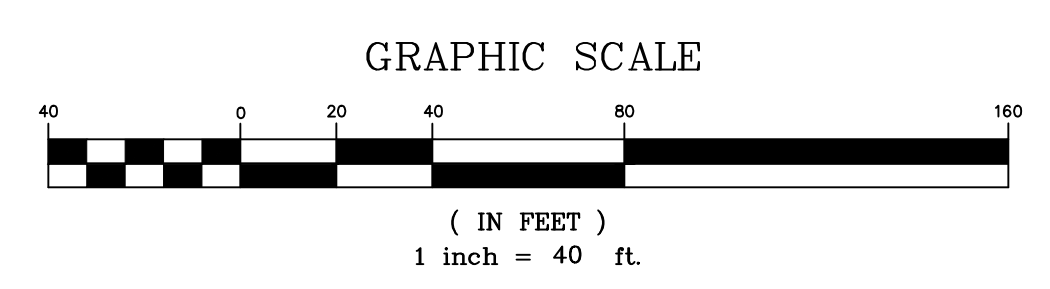

It is a violation of NYS Education Law, Article 142, Section 7202(2), for any person to use this drawing for any purpose other than that for which it was prepared, unless the user obtains the written consent of the author or the author's agent. The user shall be responsible for any and all consequences of such use. The user shall be held liable for any and all consequences of such use.

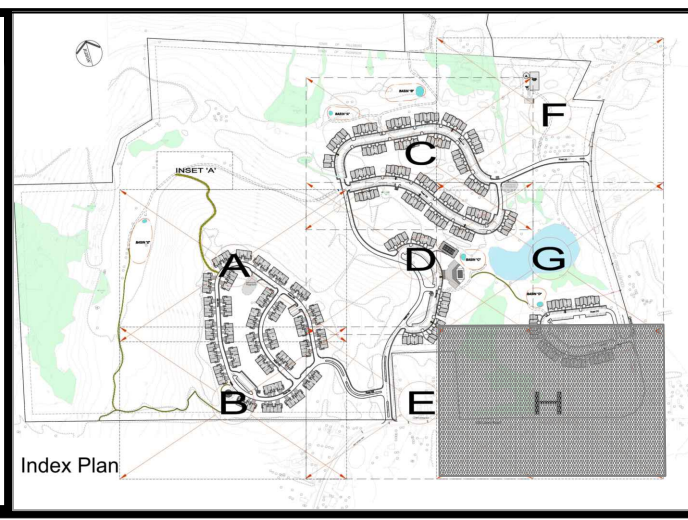

CONSULTANTS
PS&S
 integrating design & engineering
 67A MOUNTAIN BOULEVARD EXTENSION
 P.O. BOX 4039
 WARREN, NEW JERSEY 07059
 PHONE: (732) 560-9700
 FAX: (732) 560-9768

LISA A. DIGEROLAMO, P.E.
 PROFESSIONAL ENGINEER
 NEW YORK LIC. NO. 086749
 SIGNATURE _____ DATE 7/1/2016

REV	DATE	DESCRIPTION
1	02/10/16	PRE-ISSUE FOR TEAM REVIEW
2	05/11/16	PRELIMINARY SITE PLAN REVIEW
3	07/5/16	SUBMISSION TO PLANNING BOARD

PROJECT TITLE
 PRELIMINARY & FINAL SITE PLAN
Gan-Eden Estates
 TAX LOT SECTION 2, BLOCK 1/ LOT 6.3
 TOWN OF THOMPSON SULLIVAN COUNTY NEW YORK

SHEET TITLE
Proposed Drainage Plan
 (Section H)

INITIAL DATE 12/04/2015	JOB NO. 01895/0053
SCALE 1"=40'	B/O
DRAWN CY/FM	SHEET NO. C-10H
CHKD. AG/LAD	58 OF 79