

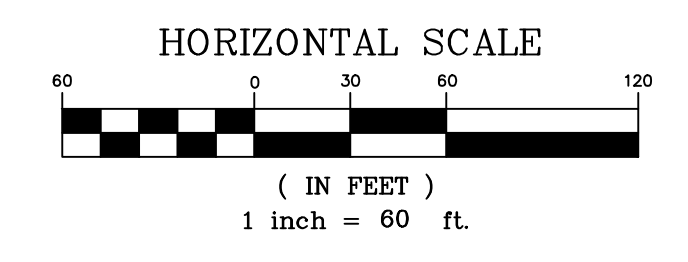


Road DD Profile

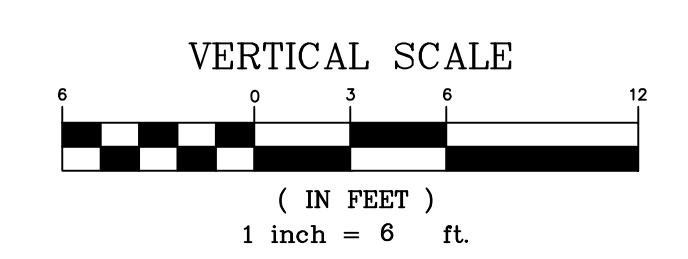

It is the obligation of the Engineer to provide the client with a clear and concise report of the results of the engineering work performed. The client is responsible for the proper use of the information provided in this report. The client shall be responsible for the accuracy of the information provided to the Engineer. The Engineer shall not be responsible for the accuracy of the information provided to the client. 

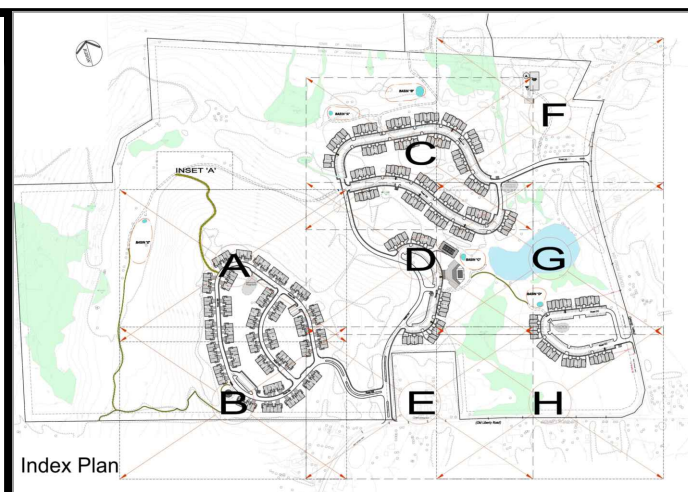

CONSULTANTS
PS&S
 integrating design & engineering
 67A MOUNTAIN BOULEVARD EXTENSION
 P.O. BOX 4039
 WARREN, NEW JERSEY 07059
 PHONE: (732) 560-9700
 FAX: (732) 560-9768

LISA A. DIGEROLAMO, P.E.
 PROFESSIONAL ENGINEER
 NEW YORK LIC. NO. 086749
 SIGNATURE _____ DATE 7/1/2016

REV	DATE	DESCRIPTION
1	02/10/16	PRE-ISSUE FOR TEAM REVIEW
2	05/11/16	PRELIMINARY SITE PLAN REVIEW
3	07/5/16	SUBMISSION TO PLANNING BOARD

PROJECT TITLE
 PRELIMINARY & FINAL SITE PLAN
Gan-Eden Estates
 TOWN OF THOMPSON SULLIVAN COUNTY NEW YORK
 TAX LOT SECTION 2, BLOCK 1/ LOT 6.3

SHEET TITLE
 Road Profiles
 Road DD

INITIAL DATE 12/04/2015	JOB NO. 01895/0053
SCALE AS NOTED	B/O
DRAWN CY/FM	SHEET NO. C-11F
CHKD. AG/LAD	64 OF 79