



Road AA Profile sta 0+00 to 20+00

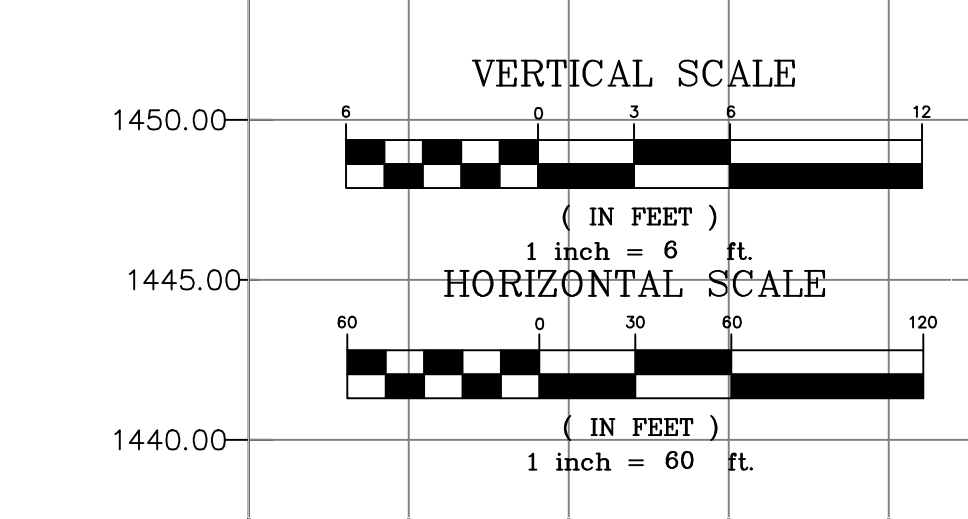

Elevation

It is a condition of this contract that the contractor shall be responsible for any errors or omissions in the drawings, specifications, or any other documents or data furnished to the contractor. The contractor shall be responsible for any errors or omissions in the drawings, specifications, or any other documents or data furnished to the contractor. The contractor shall be responsible for any errors or omissions in the drawings, specifications, or any other documents or data furnished to the contractor.

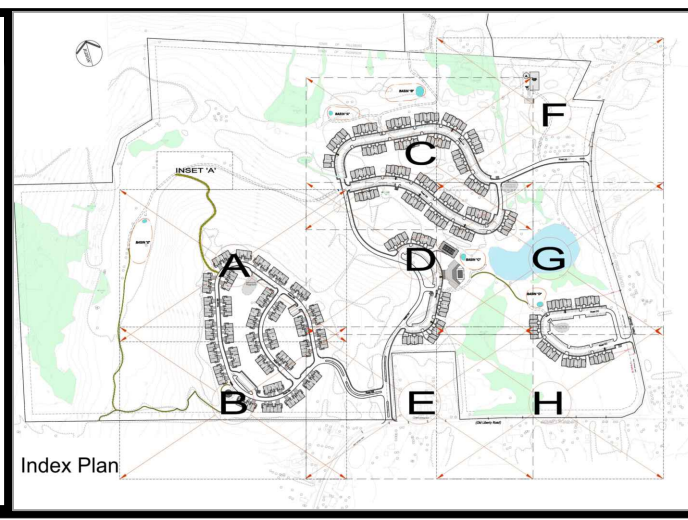

CONSULTANTS  
**PS&S**  
 integrating design & engineering  
 67A MOUNTAIN BOULEVARD EXTENSION  
 P.O. BOX 4039  
 WARREN, NEW JERSEY 07059  
 PHONE: (732) 560-9700  
 FAX: (732) 560-9768

LISA A. DIGEROLAMO, P.E.  
 PROFESSIONAL ENGINEER  
 NEW YORK LIC. NO. 086749  
 SIGNATURE \_\_\_\_\_ DATE 7/1/2016

REV	DATE	DESCRIPTION
1	02/10/16	PRE-ISSUE FOR TEAM REVIEW
2	05/11/16	PRELIMINARY SITE PLAN REVIEW
3	07/5/16	SUBMISSION TO PLANNING BOARD

PROJECT TITLE  
 PRELIMINARY & FINAL SITE PLAN  
**Gan-Eden Estates**  
 TAX LOT SECTION 2, BLOCK 1/ LOT 6.3  
 TOWN OF THOMPSON SULLIVAN COUNTY NEW YORK

SHEET TITLE  
 Road Profiles  
 Road AA  
 sta 0+00 to 20+00

INITIAL DATE 12/04/2015	JOB NO. 01895/0053
SCALE AS NOTED	B/O
DRAWN CY/FM	SHEET NO. C-11A
CHKD. AG/LAD	59 OF 79