


- FIXTURE SPEC.**
1. ALL FIXTURES AS MANUFACTURED BY KIM LIGHTING
  2. FIXTURE TO BE WIRED BY PROJECT ELECTRICAL CONTRACTOR. SEE ELECTRICAL DRAWING BY OTHERS.
  3. ALL ELECTRICAL WIRING AND COMPONENTS TO COMPLY WITH N.E.C. AND ALL OTHER APPLICABLE CODES.
  4. ALL LENSES MUST BE FLAT AND FLUSH WITH FIXTURE
- FOUNDATION SPEC.**
1. DEPTH OF EMBEDMENT BASED ON SOIL CLASSIFICATION OF AT LEAST: CLAY, SANDY CLAY, SILTY CLAY & CLAYEY SILT (CM, ML, MH & CH)
  2. PIERS SHALL BE CAST-IN-PLACE. PRECAST UNITS ARE NOT ACCEPTABLE.
  3. PIERS SHALL BE PLACED ON AND AGAINST UNDISTURBED SOIL OR PROPERLY COMPACTED FILL.
  4. THESE RAISED FOOTINGS ARE TO BE USED IN THE LOADING AREA AND POLE LOCATIONS WITHIN 36" OF EDGE OF PAVEMENT
  5. CONTRACTOR TO CONFIRM BOLT CIRCLE PRIOR TO INSTALLATION


**LIGHT FIXTURE/POLE BASE DETAIL SET ON RAISED FOOTING**  
NOT TO SCALE



TYPE	DESCRIPTION	LAMP	LUMENS	MOUNTING	QTY.
A	KIM LIGHTING 1SA-SAR3-175MH-277V-LG-P-HS	175MH	14,000	MOUNT ON 14" HIGH 4" SQUARE ALUM. POLE #PSA14-4125 COLOR BL-P, FIX. HT.=14'-6"	114

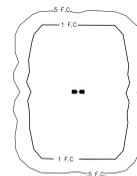


TYPE	DESCRIPTION	LAMP	LUMENS	MOUNTING	QTY.
C	KIM LIGHTING 2B-SAR3-175MH-277V-LG-P	175MH	28,000	MOUNT ON 14" HIGH 4" SQUARE ALUM. POLE #PSA14-4125 COLOR BL-P, FIX. HT.=14'-6"	9

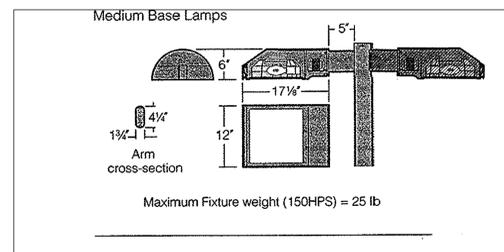

SEE PLANS FOR LOCATIONS OF SINGLE AND DOUBLE FIXTURES  
**KIM LIGHT FIXTURE DETAIL**  
NOT TO SCALE

It is the intention of NYE Electrical, Inc. (NYE) to provide the drawings for your project. NYE shall not be responsible for any errors or omissions in the drawings. The drawings are provided for your information only and are not to be used for any other purpose. 

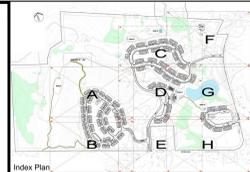

**CONSULTANTS**  
**PS&S**  
integrating design & engineering  
67A MOUNTAIN BOULEVARD EXTENSION  
P.O. BOX 4039  
WARREN, NEW JERSEY 07059  
PHONE: (732) 560-9700  
FAX: (732) 560-9768

LISA A. DIGEROLAMO, P.E.  
PROFESSIONAL ENGINEER  
NEW YORK LIC. NO. 086749  
SIGNATURE DATE 7/1/2016

REV	DATE	DESCRIPTION
1	02/10/16	PRE-ISSUE FOR TEAM REVIEW
2	05/11/16	PRELIMINARY SITE PLAN REVIEW
3	07/5/16	SUBMISSION TO PLANNING BOARD

PROJECT TITLE  
**PRELIMINARY & FINAL SITE PLAN**  
**Gan-Eden Estates**  
TOWN OF THOMPSON SULLIVAN COUNTY NEW YORK  
TAX LOT SECTION 2, BLOCK 1/ LOT 6.3

SHEET TITLE	INITIAL DATE	JOB NO.
<b>LANDSCAPE &amp; LIGHTING DETAILS</b>	12/04/2015	01895/0053
	SCALE	B/O
	DRAWN	CY/FM/CCY
	CHKD.	AG/LAD

SHEET NO. **C-20**  
74 OF 79